


Main elevation

SCALE: 3/16"=1'-0"

ETR architectural workshop

4 APARTMENTS BUILDING PROPOSAL

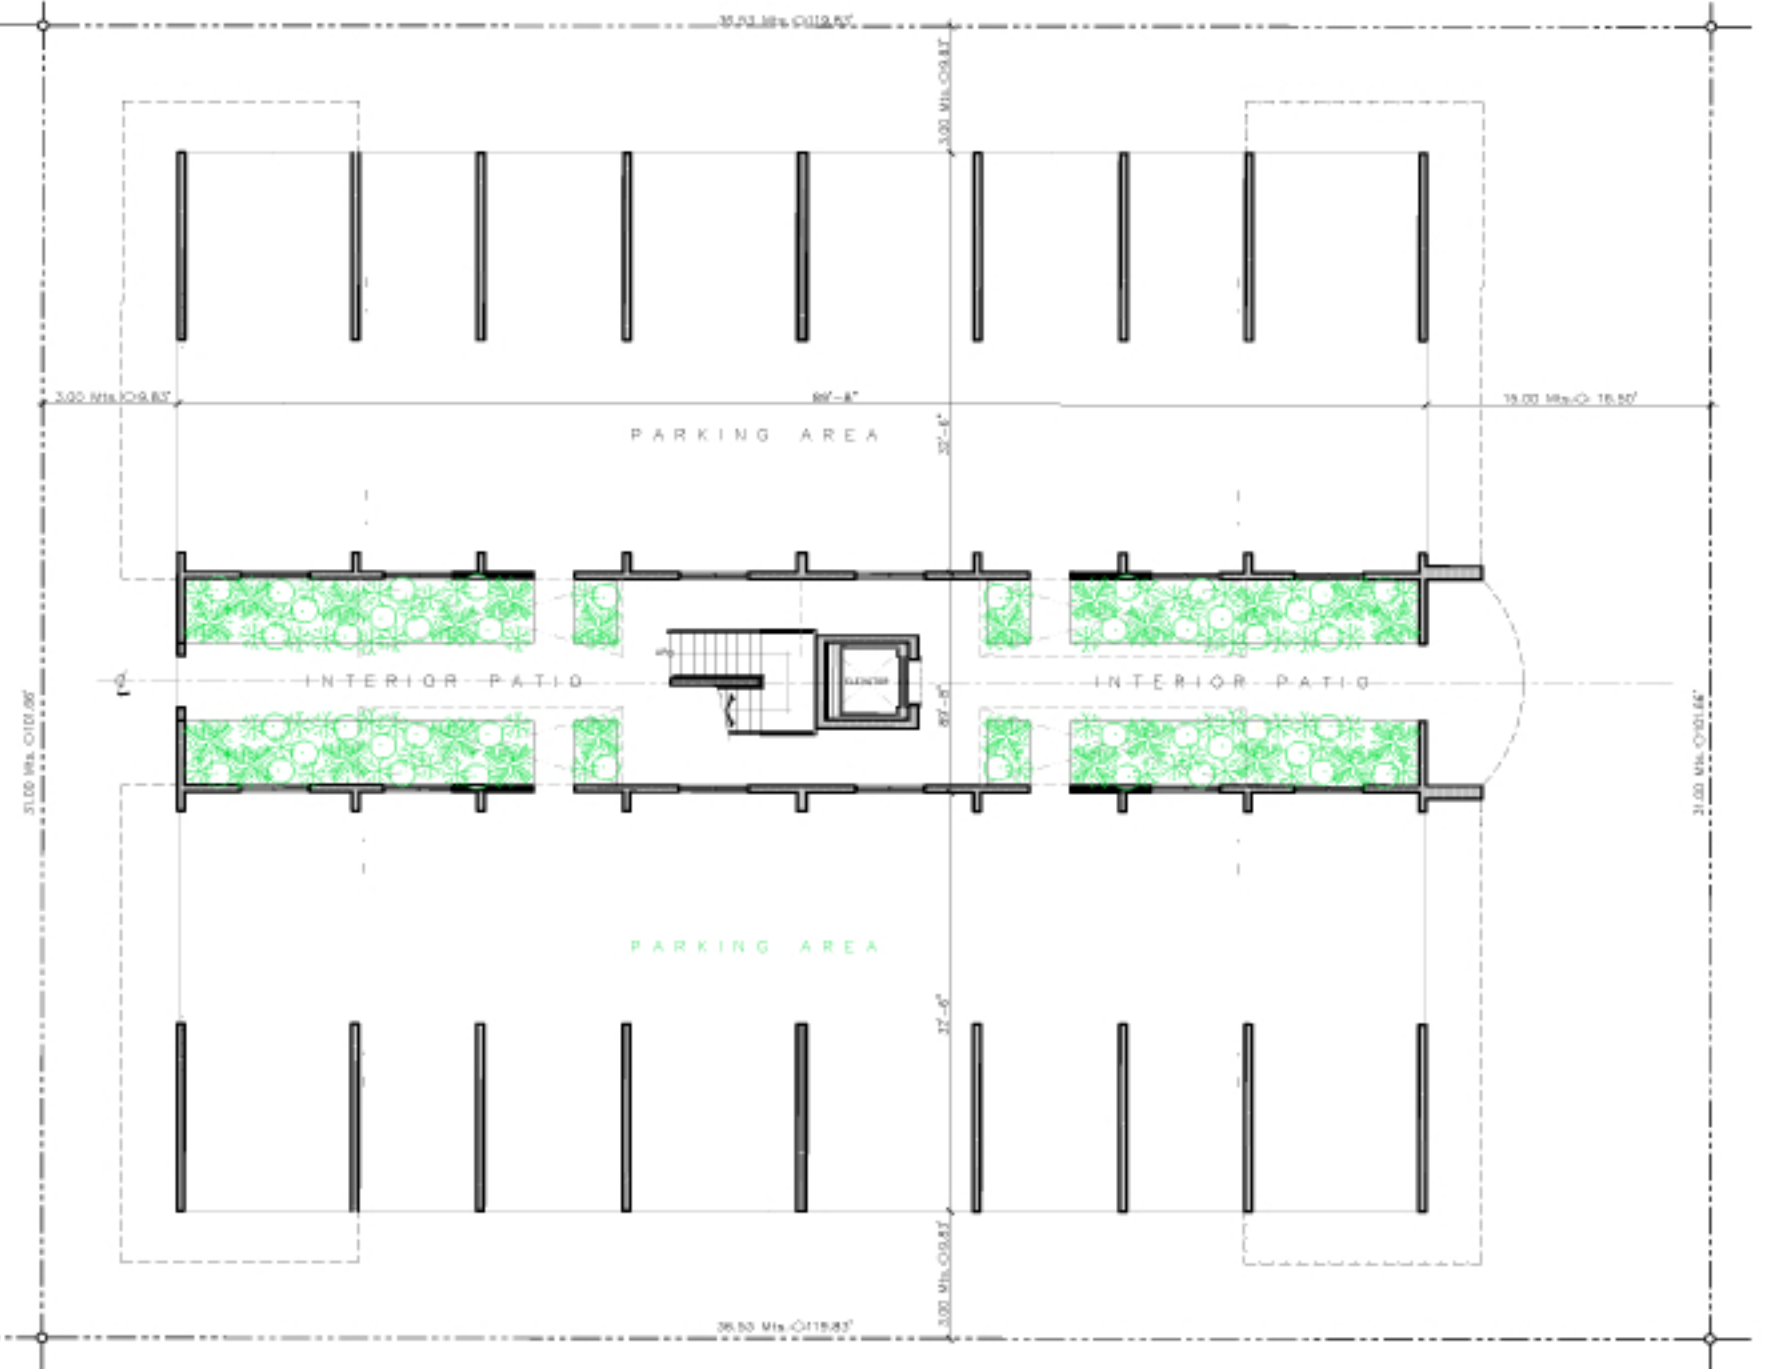

Grd. (parking level) floor plan



2nd. floor plan

SCALE: 3/16"=1'-0"



3rd. floor plan

SCALE: 3/16"=1'-0"